

**NOTES:**  
 IMAGES ARE DIAGRAMATIC ONLY  
 REFER TO ELEVATIONS FOR DETAILS




**G. BULL CONSTRUCTION**  
 This design and/or part is the property of G. Bull and is protected by the Commonwealth Copyright Act. No part of this design may be reproduced, stored in a retrieval system, or transmitted in any form or by any means, electronic, mechanical, photocopying, recording, or by any information storage and retrieval system, without the prior written permission of G. Bull Construction. Any attempt to copy, use or reproduce the same, in whole or in part, will result in legal proceedings.  
**# DIMENSIONS TO BE READ IN PREFERENCE TO SCALING**

CLIENT'S SIGNATURE \_\_\_\_\_  
 NOTES:

DATE \_\_\_\_\_

PRODUCT:  
**Cameron  
 Plantation Facade  
 Garage to LH**

<b>SALES - 3D images</b>	
DRAWN: VHC	DATE: 23.09.15
SCALE: 1:33.33	CHECKED: ??
SHEET: 1	JOB No: 404???
	Rev: A

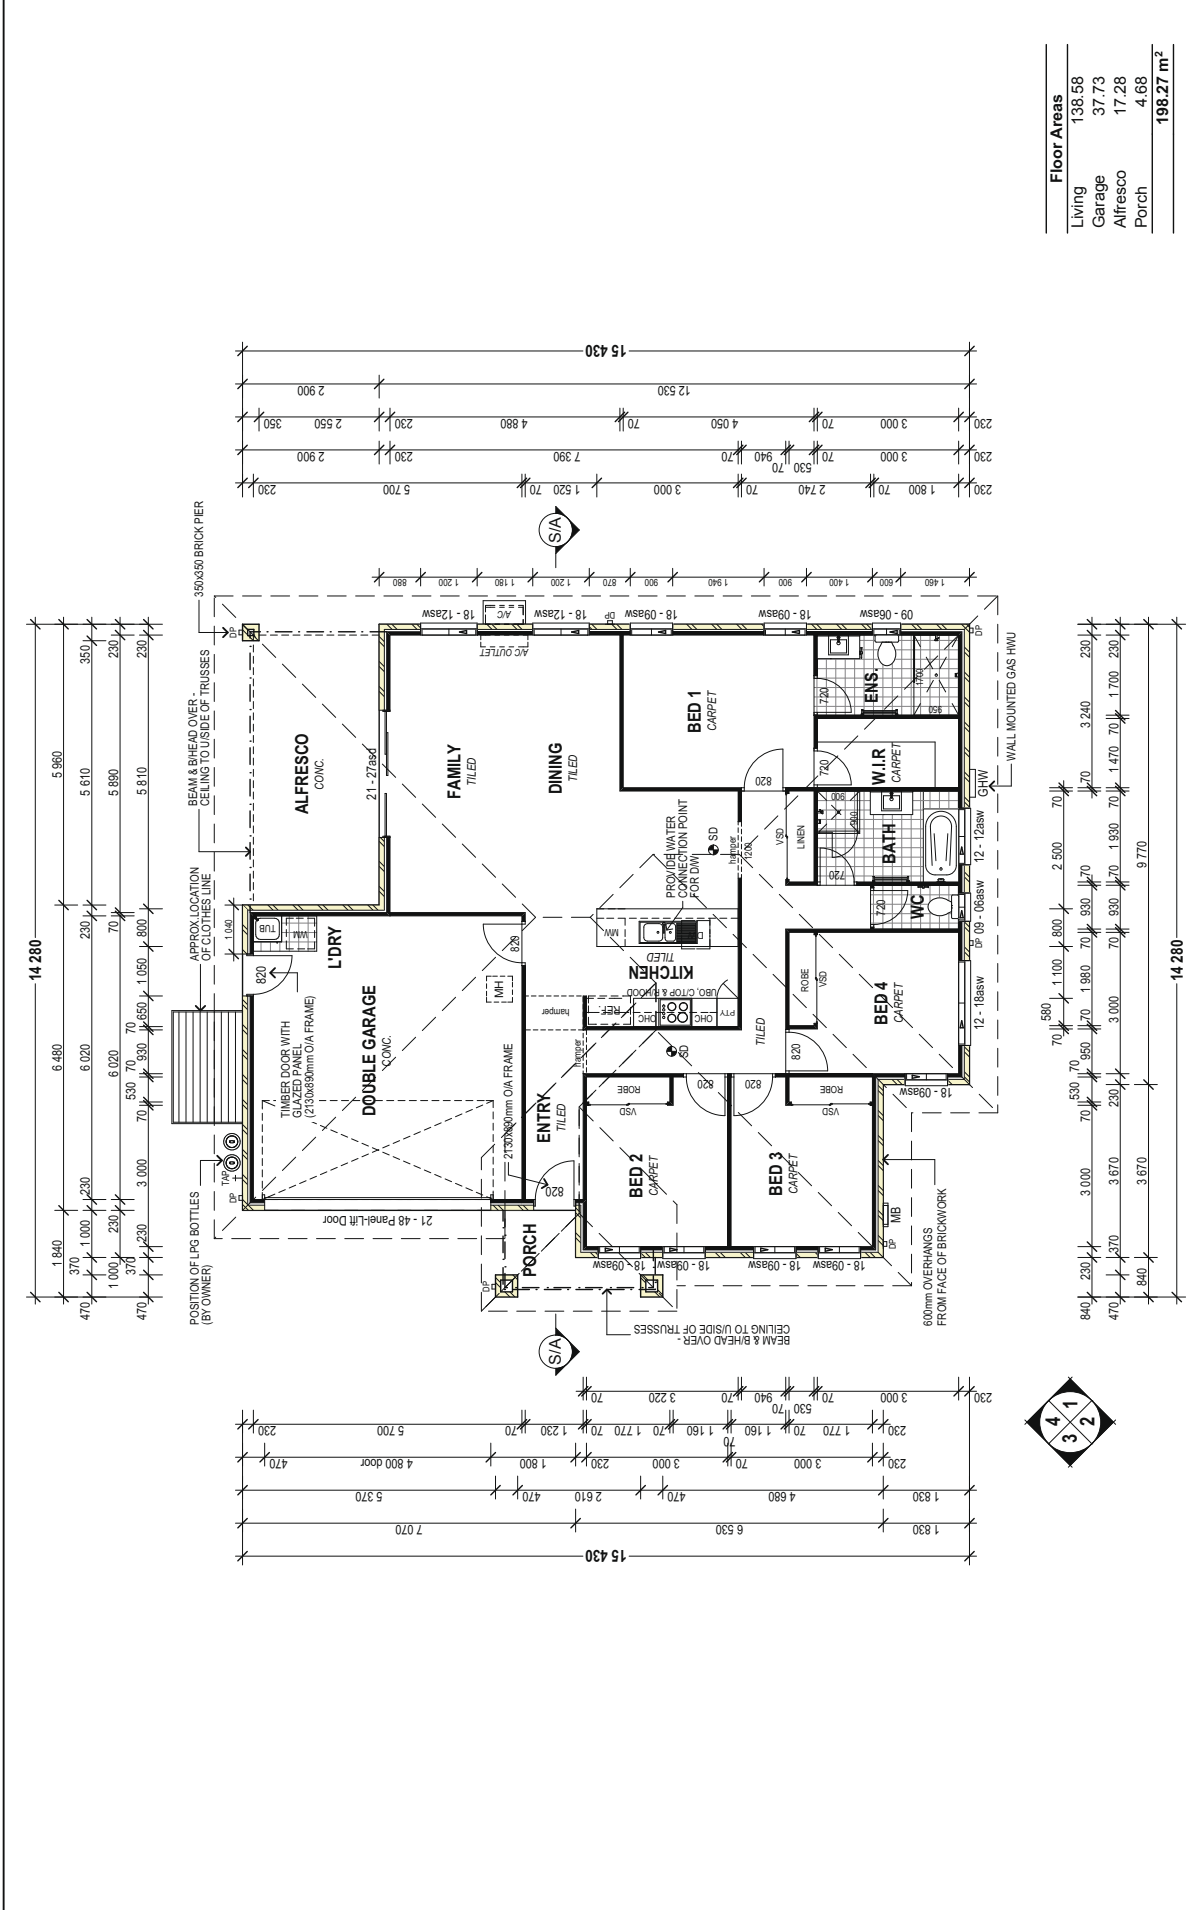

Floor Areas	
Living	138.58
Garage	37.73
Alfresco	17.28
Porch	4.68
<b>Total</b>	<b>198.27 m<sup>2</sup></b>

SALES - Floor Plan	
DRAWN: VHC	DATE: 23.09.15
SCALE: 1:100	CHECKED: 77
SHEET: 3	JOB NO: 404???


PRODUCT:  
**Cameron**  
 Plantation Facade  
 Garage to LH



CLIENTS SIGNATURE \_\_\_\_\_ DATE \_\_\_\_\_

NOTES:

© Copyright Copyrighted:  
 This design and/or plan is the property of G.B.H. and is protected by the Commonwealth Copyright Act 1969. No part of this design or plan may be reproduced, stored in a retrieval system, or transmitted in any form or by any means, electronic, mechanical, photocopying, recording, or by any information storage and retrieval system, without the prior written permission of G.B.H. Any attempt to copy, use, or reproduce the same, in whole or in part, will result in legal proceedings.

# DIMENSIONS TO BE READ IN PREFERENCE TO SCALING

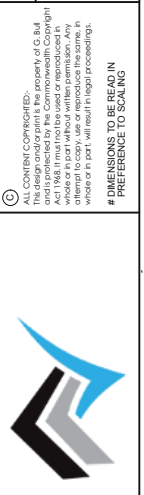

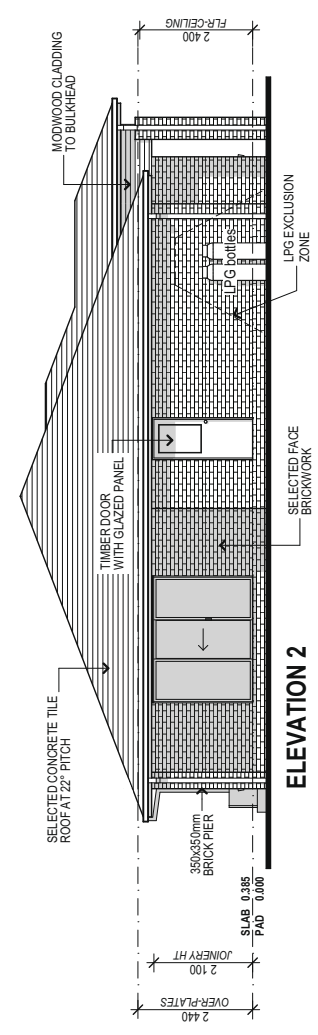
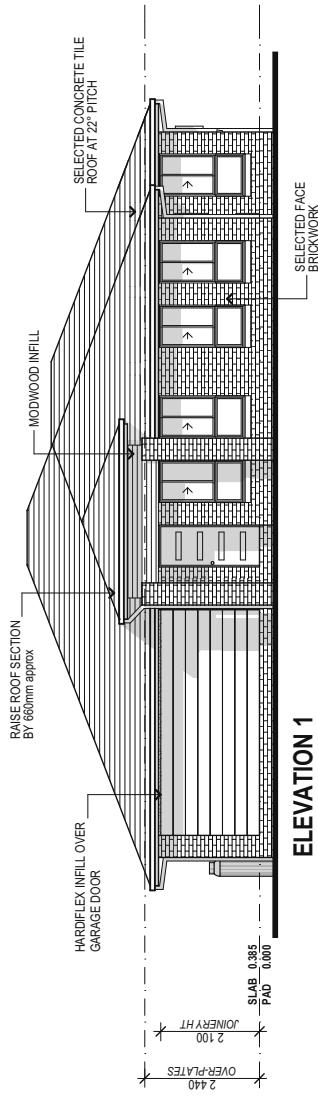


© Cameron Plantation Facade Garage to LH  
 This design and/or parts is the property of G.B.U.L. and is protected by the Commonwealth Copyright Act. No part of this design may be reproduced, stored in a retrieval system, or transmitted in any form or by any means, electronic, mechanical, photocopying, recording, or by any information storage and retrieval system, without prior written permission. Any attempt to copy, use or reproduce the same, in whole or in part, will result in legal proceedings.  
**# DIMENSIONS TO BE READ IN PREFERENCE TO SCALING**

CLIENT'S SIGNATURE \_\_\_\_\_ DATE \_\_\_\_\_  
 NOTES:

PRODUCT:  
**Cameron Plantation Facade Garage to LH**

SALES - Elevations			
DRAWN: VHC	DATE: 23.08.15	Rev:	A
SCALE: 1:100	CHECKED: ??		
SHEET: 4	JOB No:	404???	

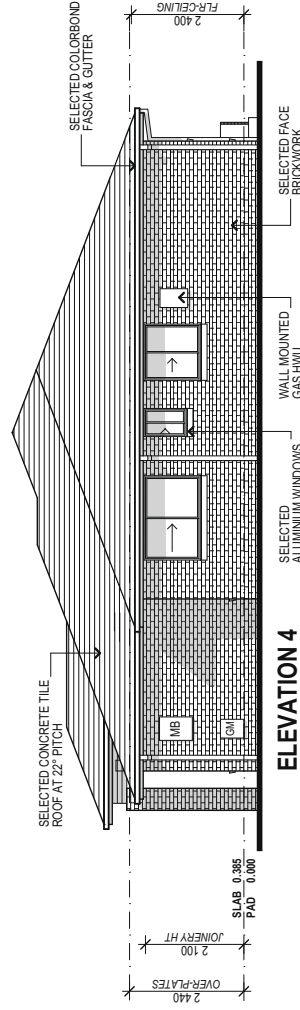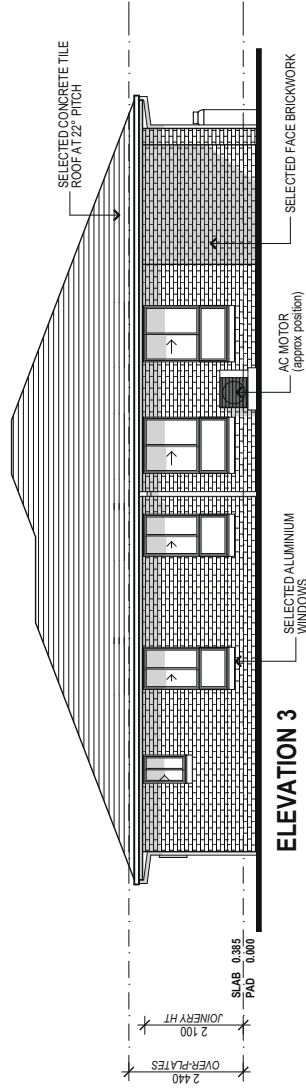

© ALL CONTENT COPYRIGHTED.  
 This design and/or parts is the property of G. Bull  
 and is protected under the Copyright Act 1968. It must not be used or reproduced in  
 whole or in part without written permission. Any  
 use of this design and/or parts in any form, in  
 whole or in part, will result in legal proceedings.  
**# DIMENSIONS TO BE READ IN  
 PREFERENCE TO SCALING**

CLIENT'S SIGNATURE \_\_\_\_\_ DATE \_\_\_\_\_

PRODUCT:

**Cameron  
 Plantation Facade  
 Garage to LH**

**SALES - Elevations**

DRAWN: VHC	DATE: 23.09.15	Rev:
SCALE: 1:100	CHECKED: ??	<b>A</b>
SHEET: <b>5</b>	JOB No:	<b>404???</b>